



SITE PLAN:
 LINDA JONES
 8317 MANLIUS-CAZENOVIA ROAD
 TN OF MANLIUS, NY

architect
 ROBERT O. EGGLESTON
 1391 EAST GENESEE STREET
 SKANEATELES, NY 13152
 (315) 685-8144

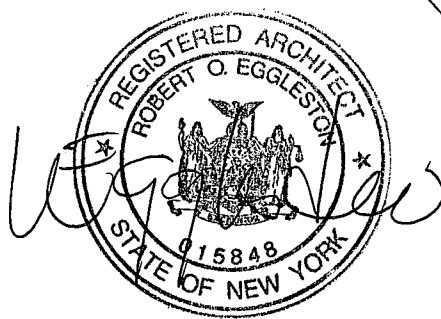

SITE PLAN

1" = 40'-0"

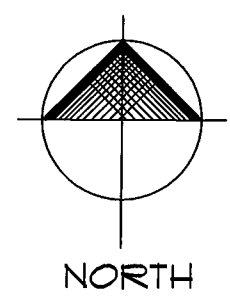

PROPOSED BUILDING

BUSINESS	-	460 SF
PERSONAL	-	140 SF
TOTAL	-	1,200 SF

LOT AREA	190,960 SF
-----------------	------------


	EXIST.	PROPOSED
HOUSE / PORCH	2,626 SF	2,626 SF
DECK	529 SF	529 SF
BUNKER	205 SF	205 SF
DRIVEWAY	2,591 SF	3,142 SF
SIDEWALKS	----	326 SF
DOG BLDG	-----	1,248 SF
TOTAL	5,951 SF	8,076 SF

3.1% 4.2%


PROJ: 19018

DATE:
 14 JUNE 2019


SITE INFORMATION IS OBTAINED FROM SURVEY
 DONE BY COTTRELL LAND SURVEYING, L.S. DATED 2/19/2019
 ADDITIONAL INFORMATION BY ROBERT O. EGGLESTON

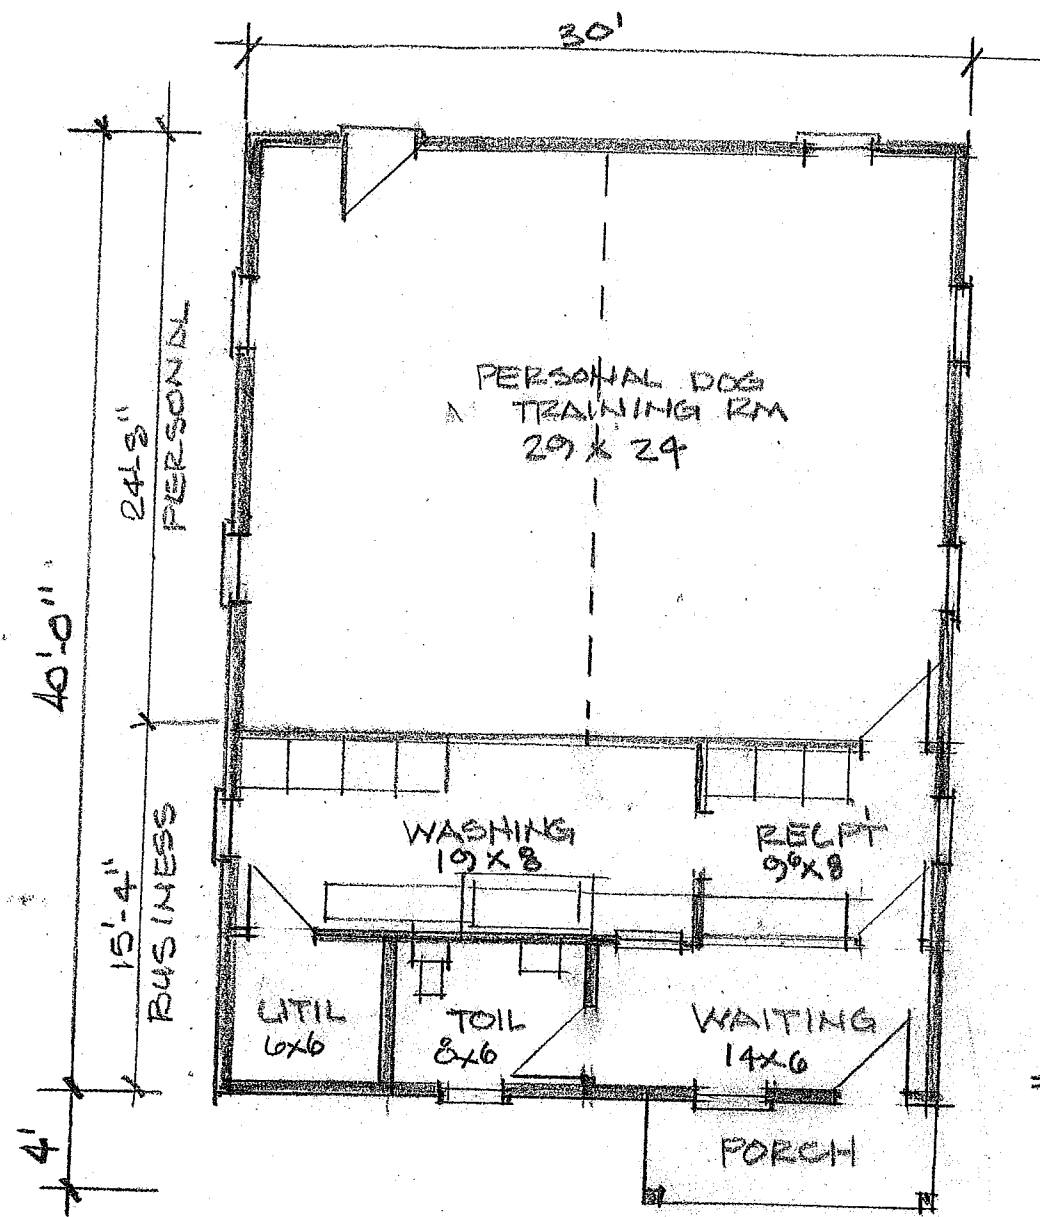

FLOOR PLAN
 1/8" = 1'-0" 1200 SF

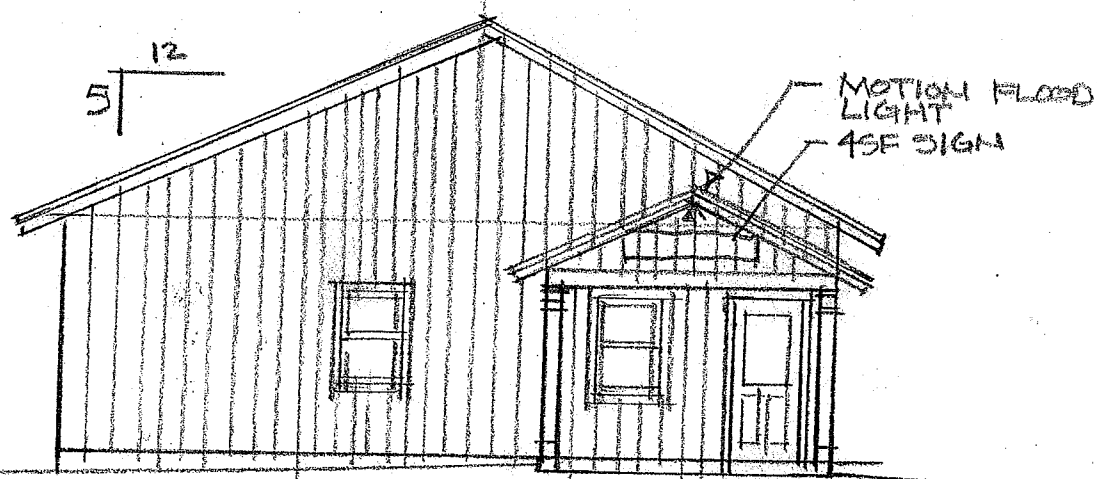

WEST ELEVATION
 1/8" = 1'-0"

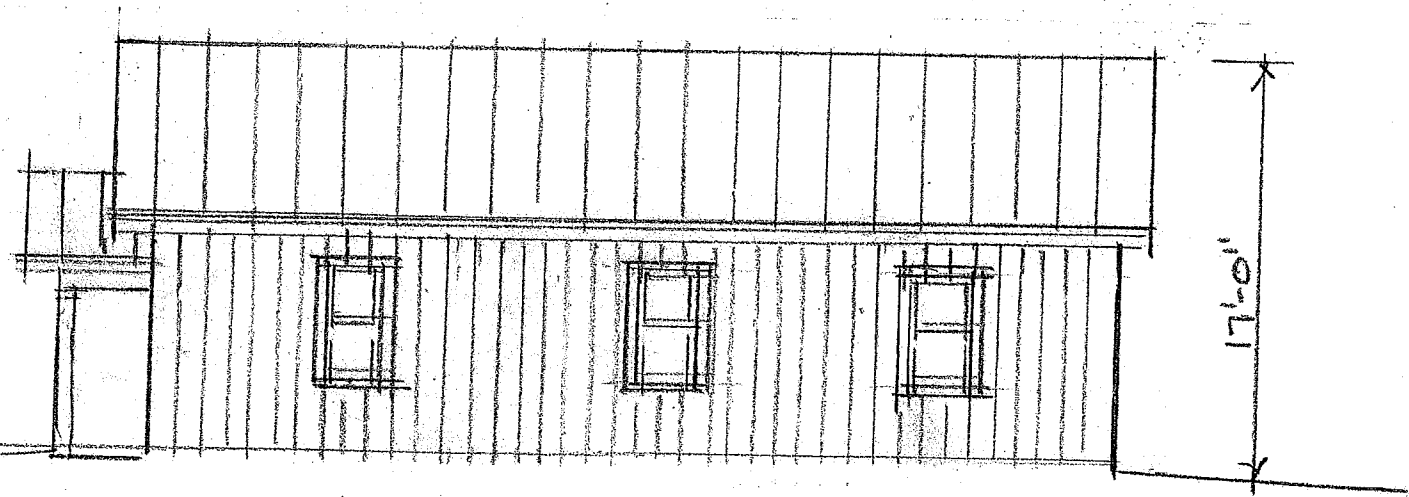

SOUTH ELEVATION
 1/8" = 1'-0"

DOG GROOMING FACILITY:

LINDA JONES
 8317 MANLIUS-CAZENOVIA ROAD
 TN OF MANLIUS, NY

a r c h i t e c t

ROBERT O. EGGLESTON
 1391 EAST GENESEE STREET
 SKANEATELES, NY 13152
 (315) 685-8144

PROJ: 19018

DATE:
 14 JUNE 2019