



EXTERIOR NOTES:

- BRICK:
MATCH CENTER STANDARD MODULAR BRICK;
INTERSTATE BRICK MANHATTAN ROSE
- STANDING SEAM METAL ROOF
COLOR: FACTORY FINISH HARTFORD GREEN
- STOREFRONT:
FACTORY FINISH BLACK

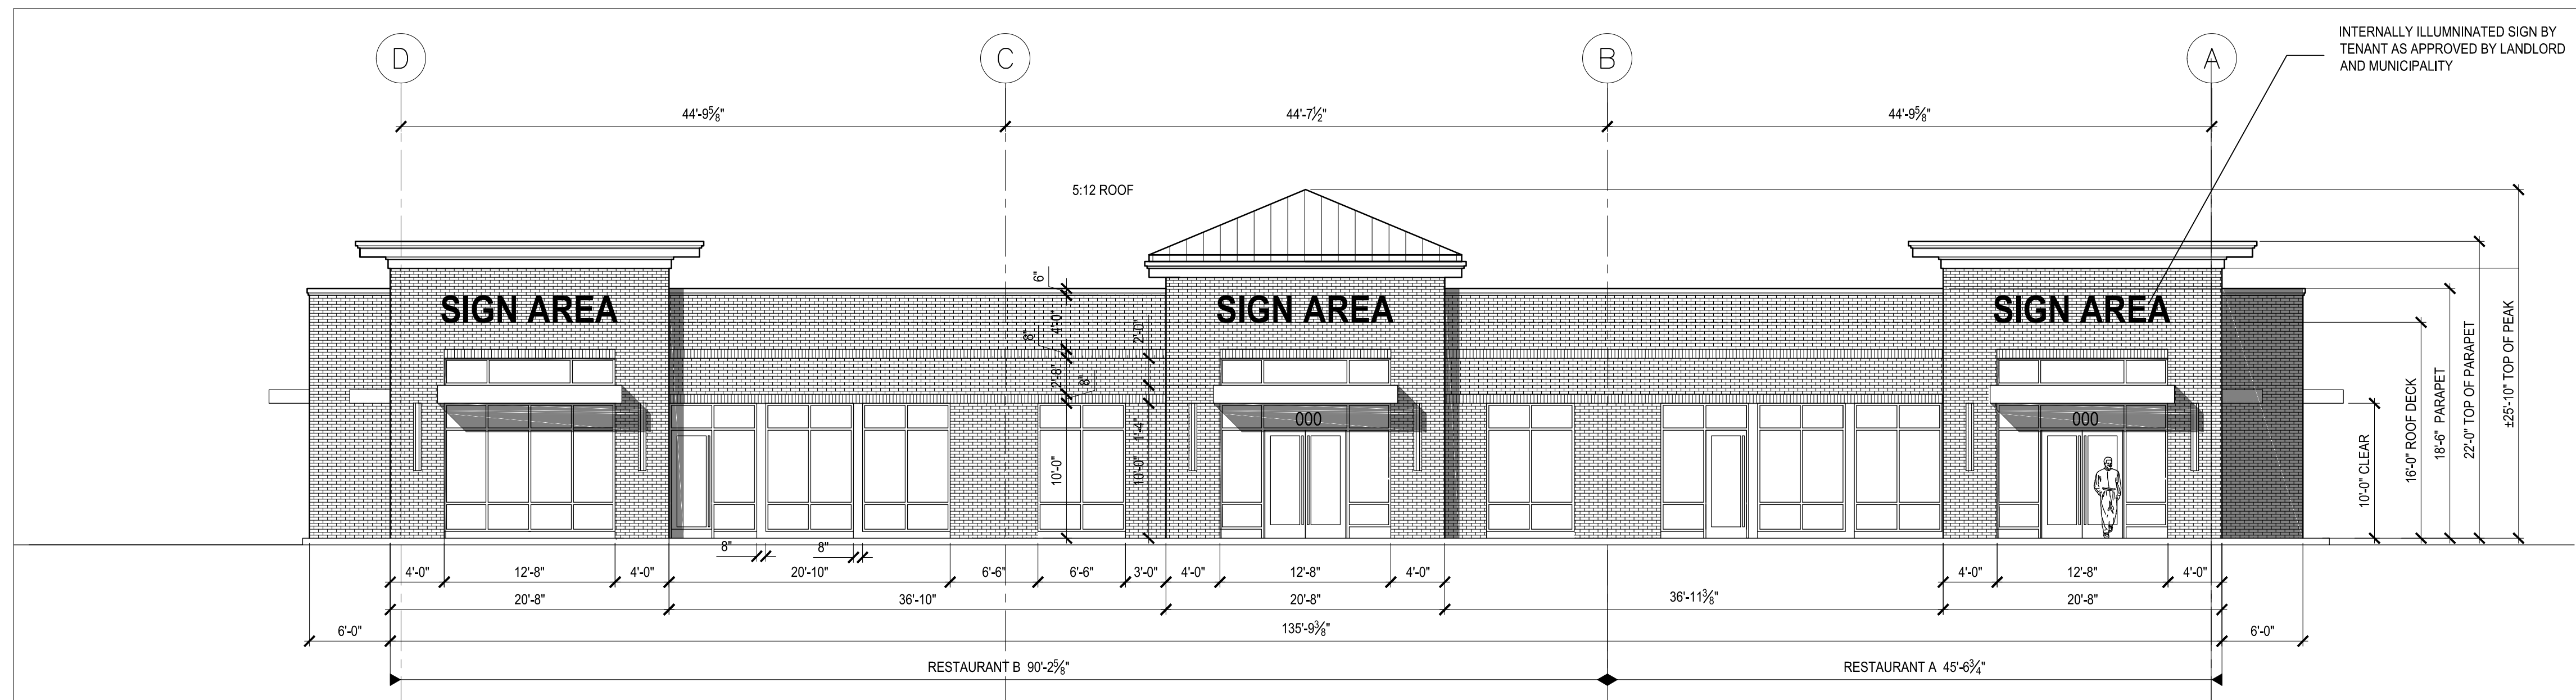


NORTH ELEVATION

1/8" = 1'-0"

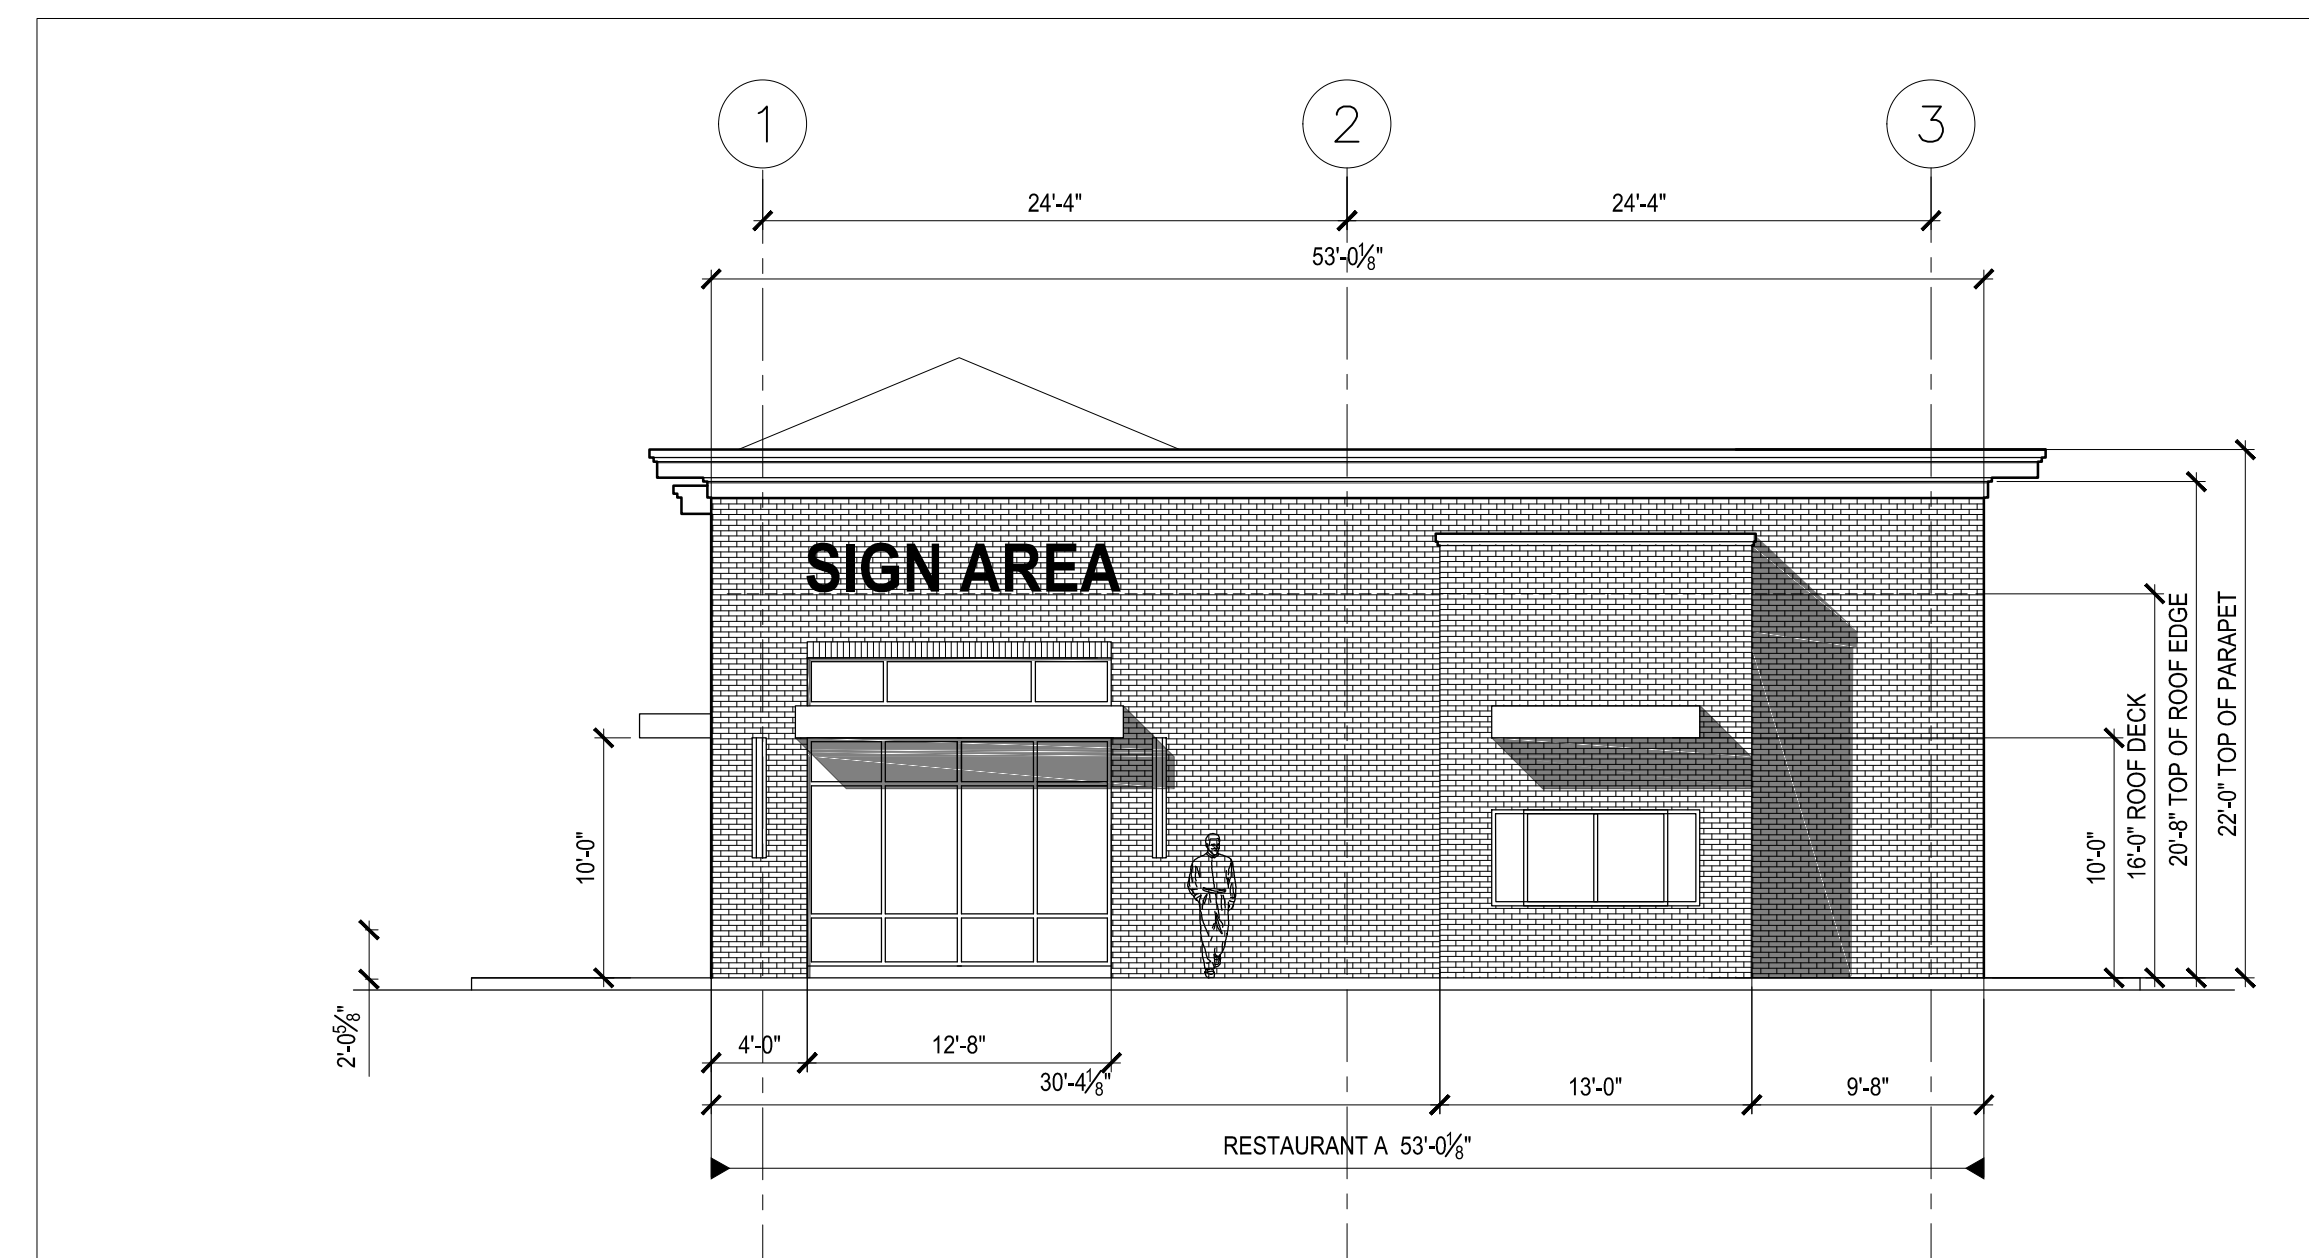


WEST ELEVATION

1/8" = 1'-0"

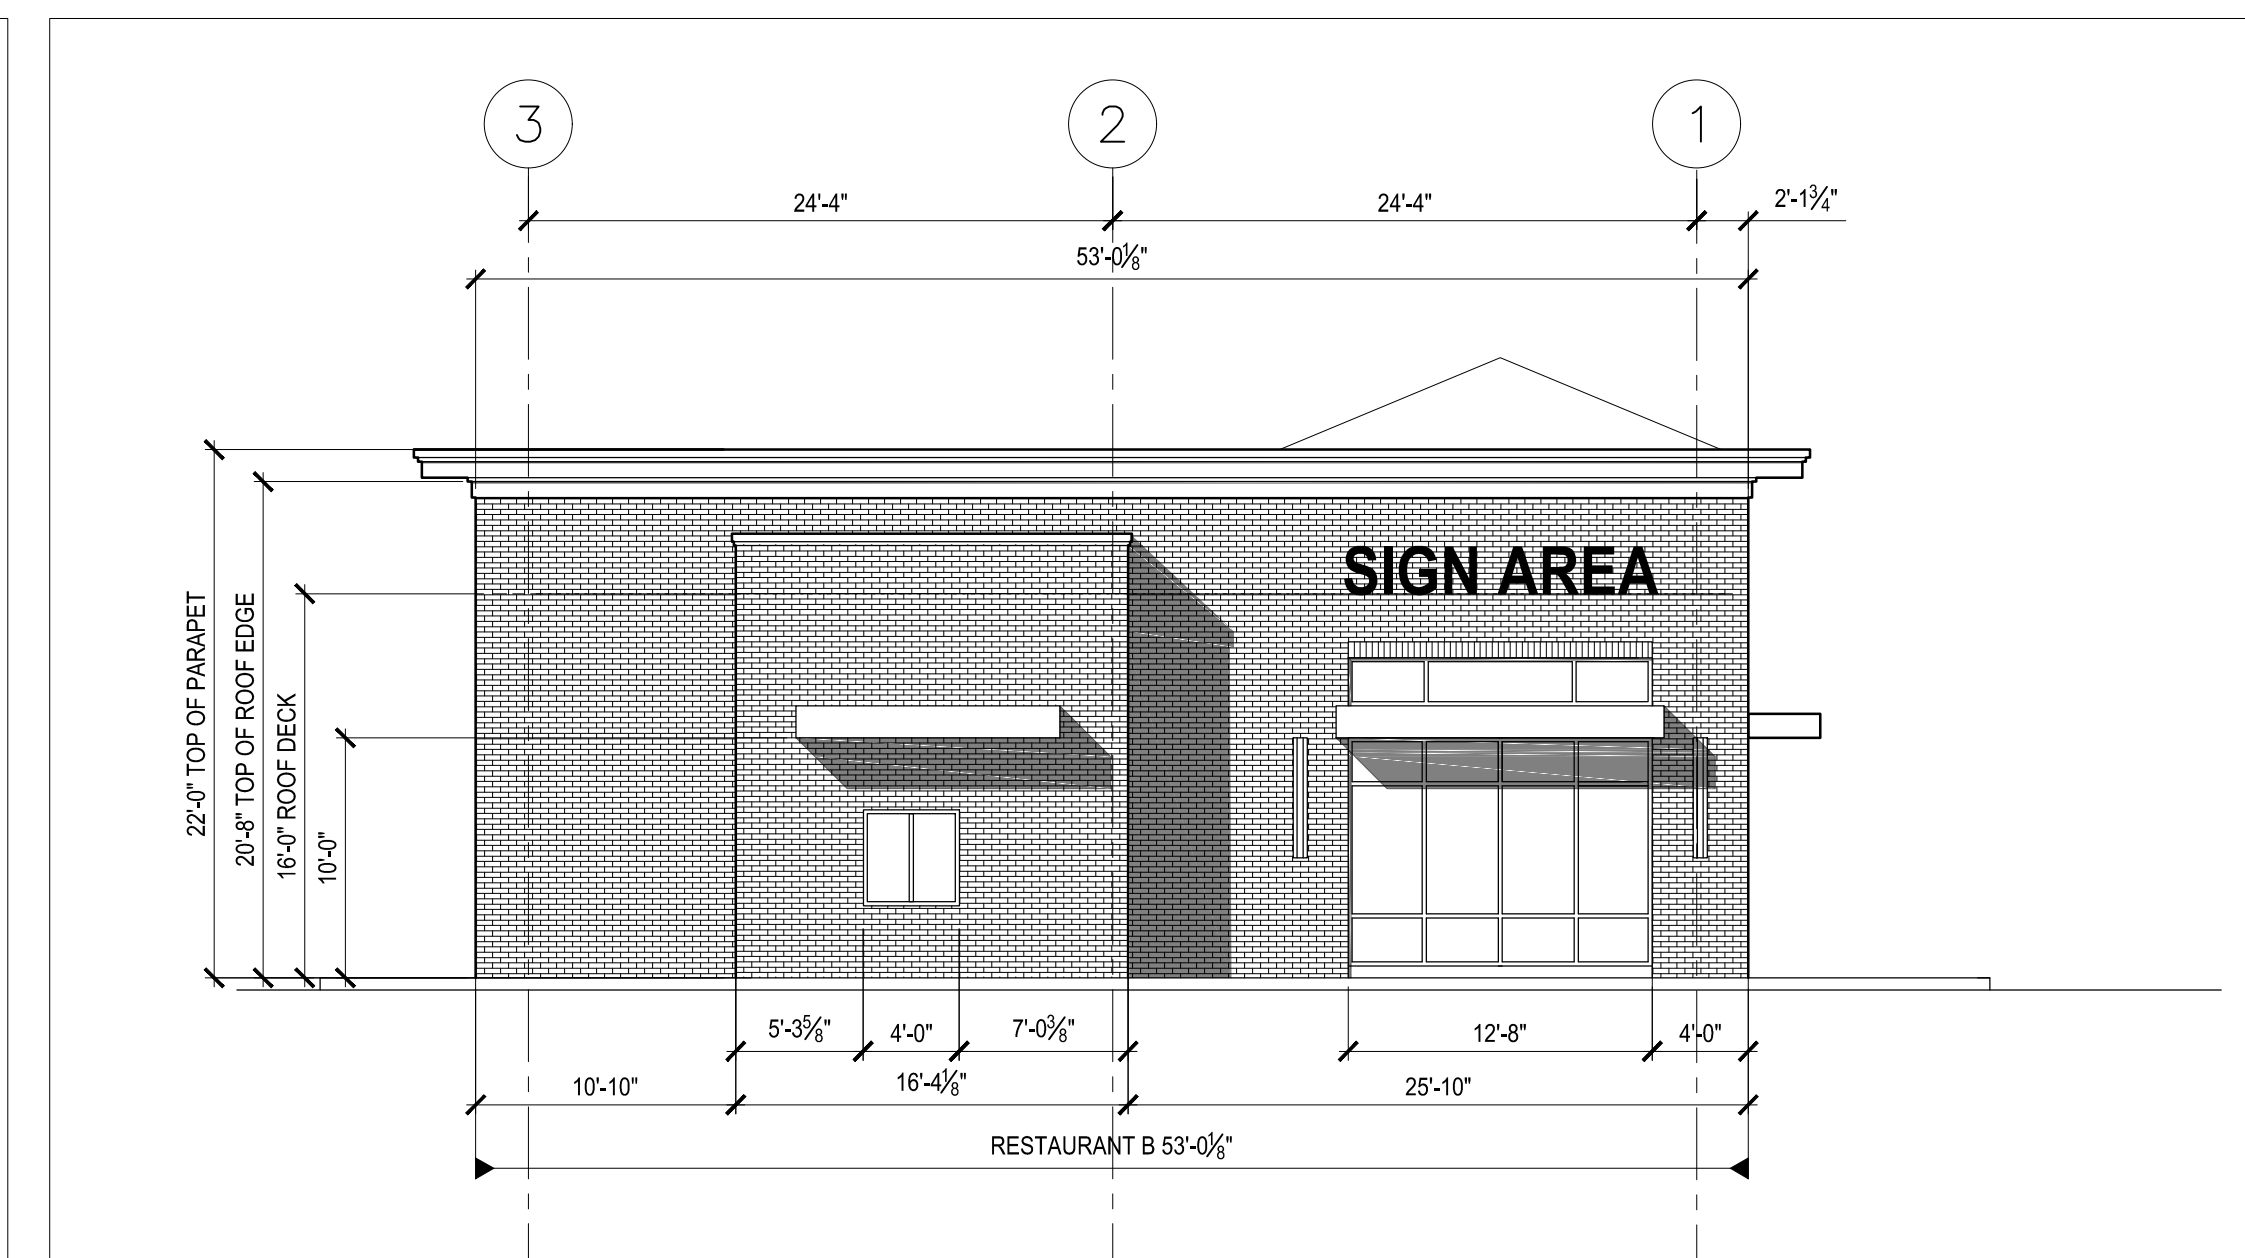

EAST ELEVATION

1/8" = 1'-0"

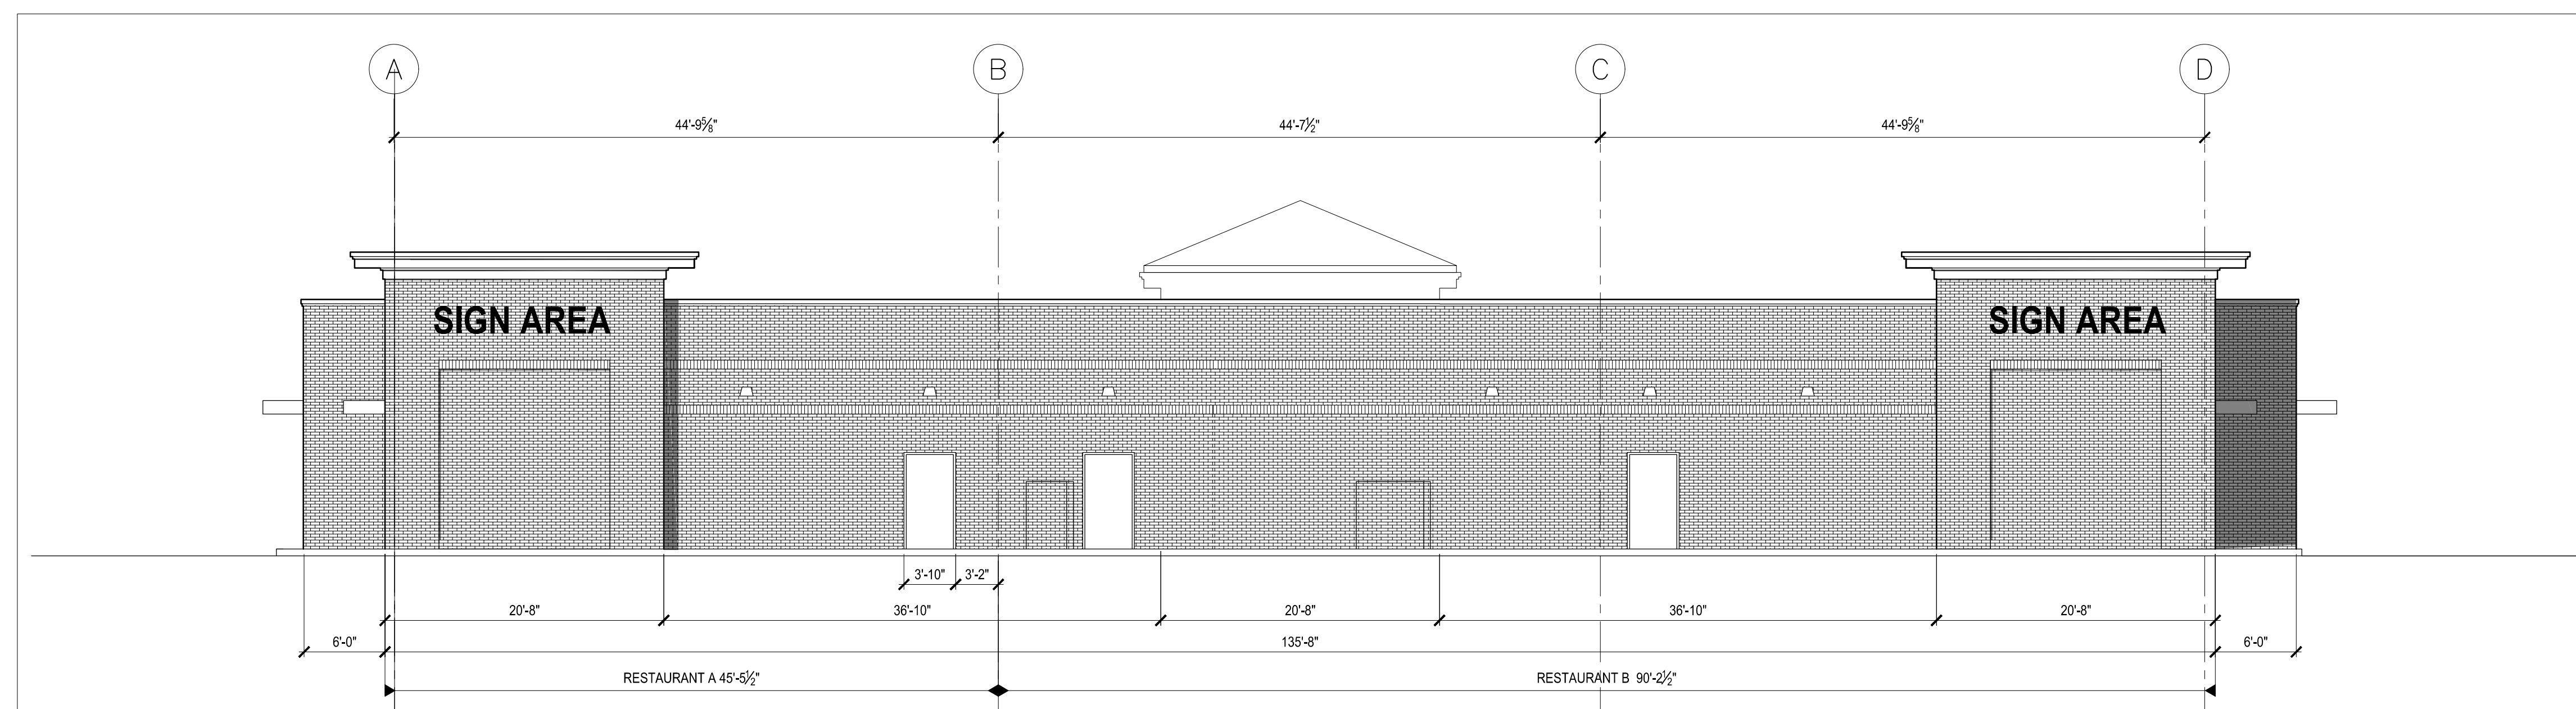

SOUTH ELEVATION

1/8" = 1'-0"



COR
COMPANIES
540 TOWNE DRIVE
FAYETTEVILLE, NEW YORK 13066
TEL 315.663.2100 FAX 315.666.2109

NOT FOR
CONSTRUCTION

No.	Revision/Issue	Date

Tenant/Owner Logo

Project Name and Address
LOT 15
RETAIL - RESTAURANT
TOWNE CENTER AT
FAYETTEVILLE
MANLIUS, NY

Date
06.29.2021

Sheet
A-2
ELEVATION