



- EXTERIOR FINISHES:
- 200 BRICK
 - 201 INTERSTATE BRICK MONTEREY, MODULAR, OR APPROVED EQUAL
 - 300 PRE-FINISHED METAL
 - 301 ROOF EDGE PREFINISHED ALUMINUM HARTFORD GREEN
 - 302 METAL WALL PANEL MDCI GREY OR APPROVED EQUAL
 - 303 PREFABRICATED METAL CANOPY - MATCH RESTAURANT B GREEN
 - 304 PREFABRICATED METAL CANOPY - MATCH STOREFRONT DARK GREY
 - 305 PREFINISHED STOREFRONT DARY GREY
 - 306 ALUMINUM WOOD LOOK CLADDING KNOTWOOD 4" SLAT, ASH WHITE KES10016 OR APPROVED EQUAL
- 400 EIFS:
- 401 DRYVIT #111 PRARIE CLAY
 - 402 DRYVIT #103 NATURAL WHITE
- 500 GLASS
- 501 CLEAR LOW E FULLY TEMPERED WHERE REQUIRED BY CODE
- 600 FRP
- 601 FORMGLAS RESTAURANT B CUSTOM PATTERN & COLOR RAINSCREEN SYSTEM

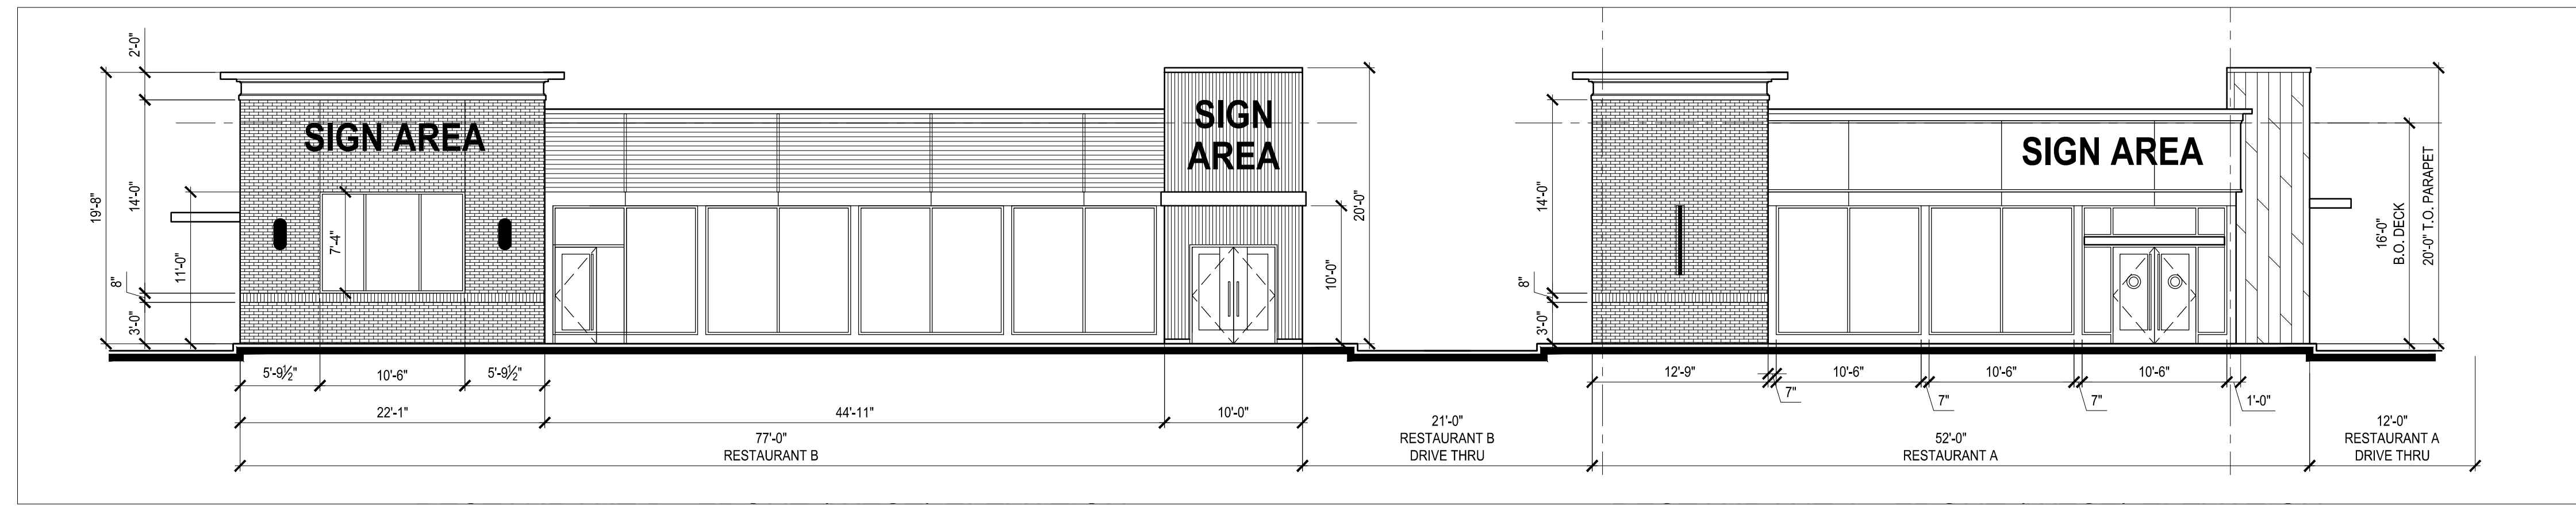


WEST (FRONT) ELEVATION


1/8" = 1'-0"

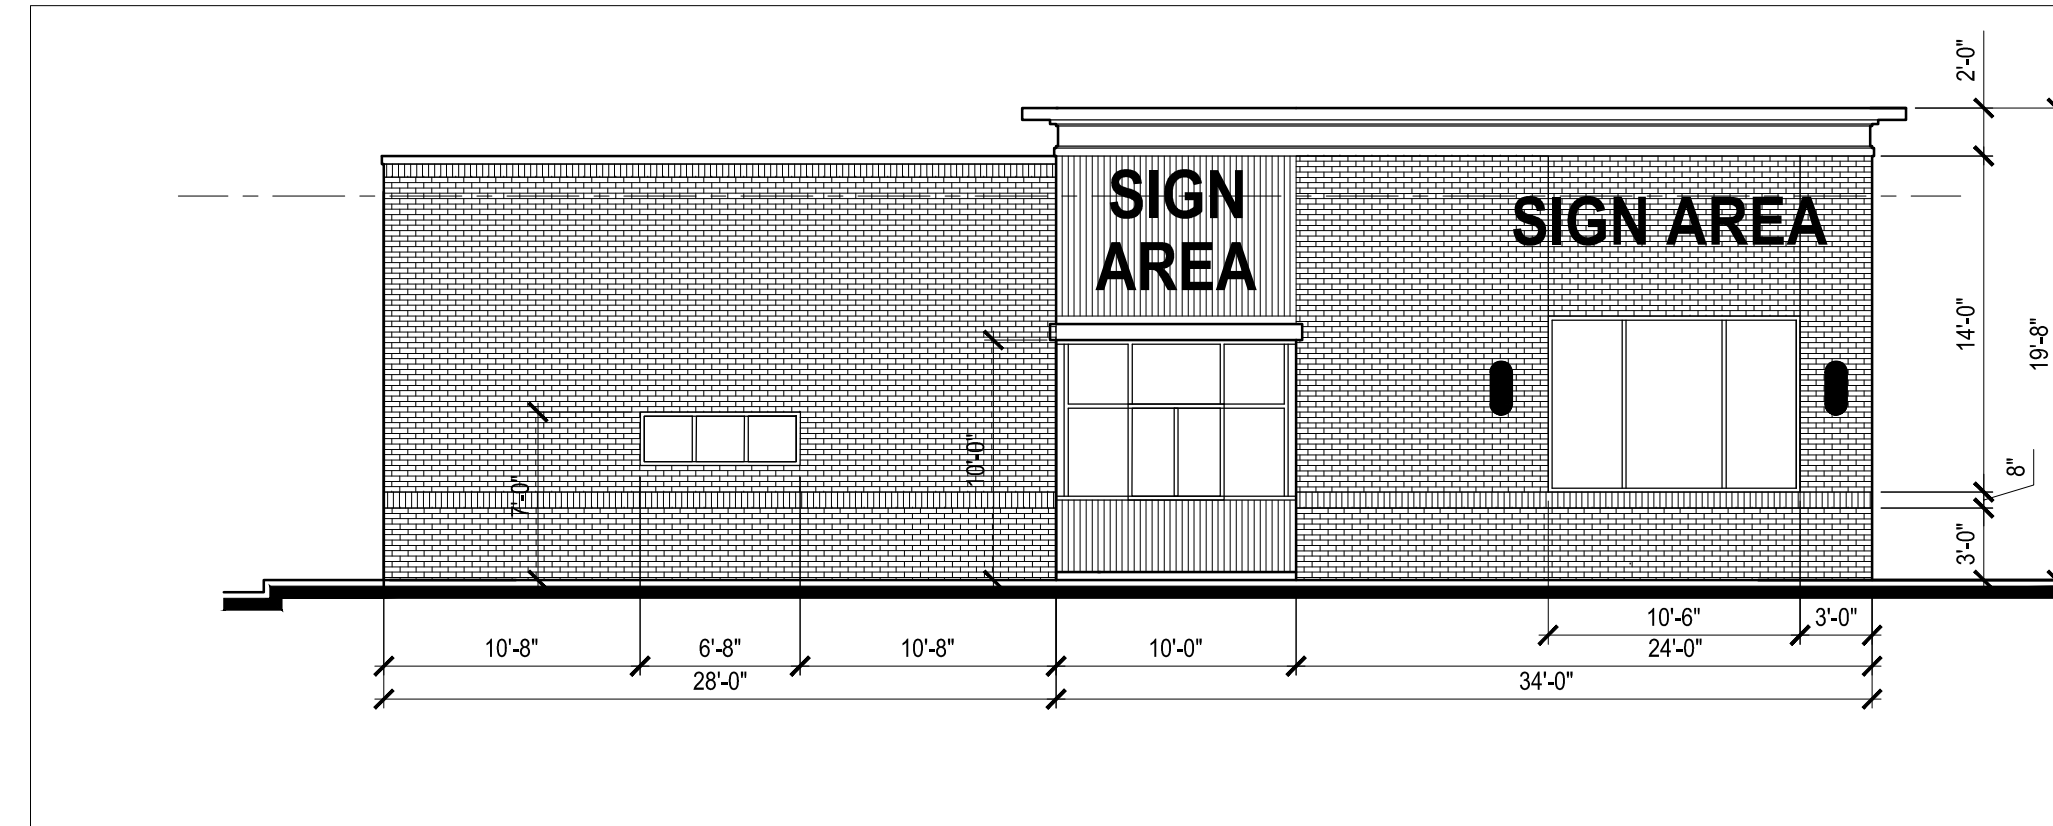


NORTH ELEVATION SHOPPING CENTER
RESTAURANT B DRIVE THRU

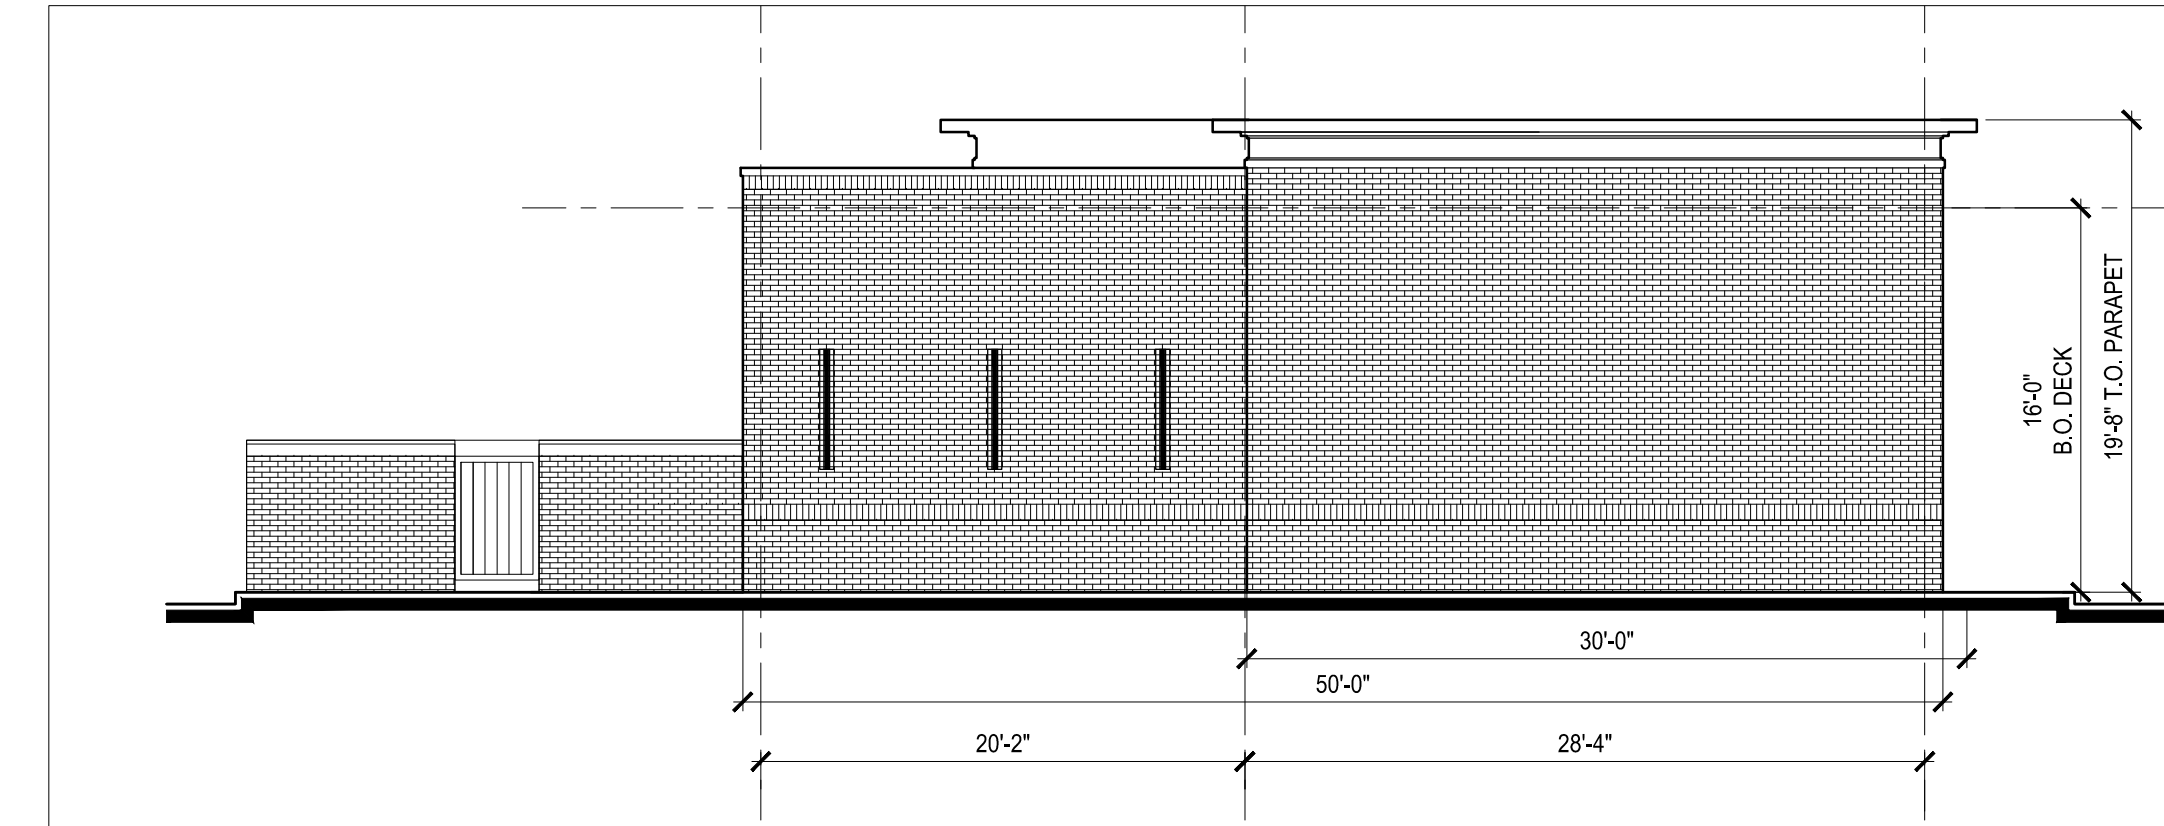


NORTH ELEVATION RESTAURANT A
FACING RESTAURANT B DRIVE THRU LANE

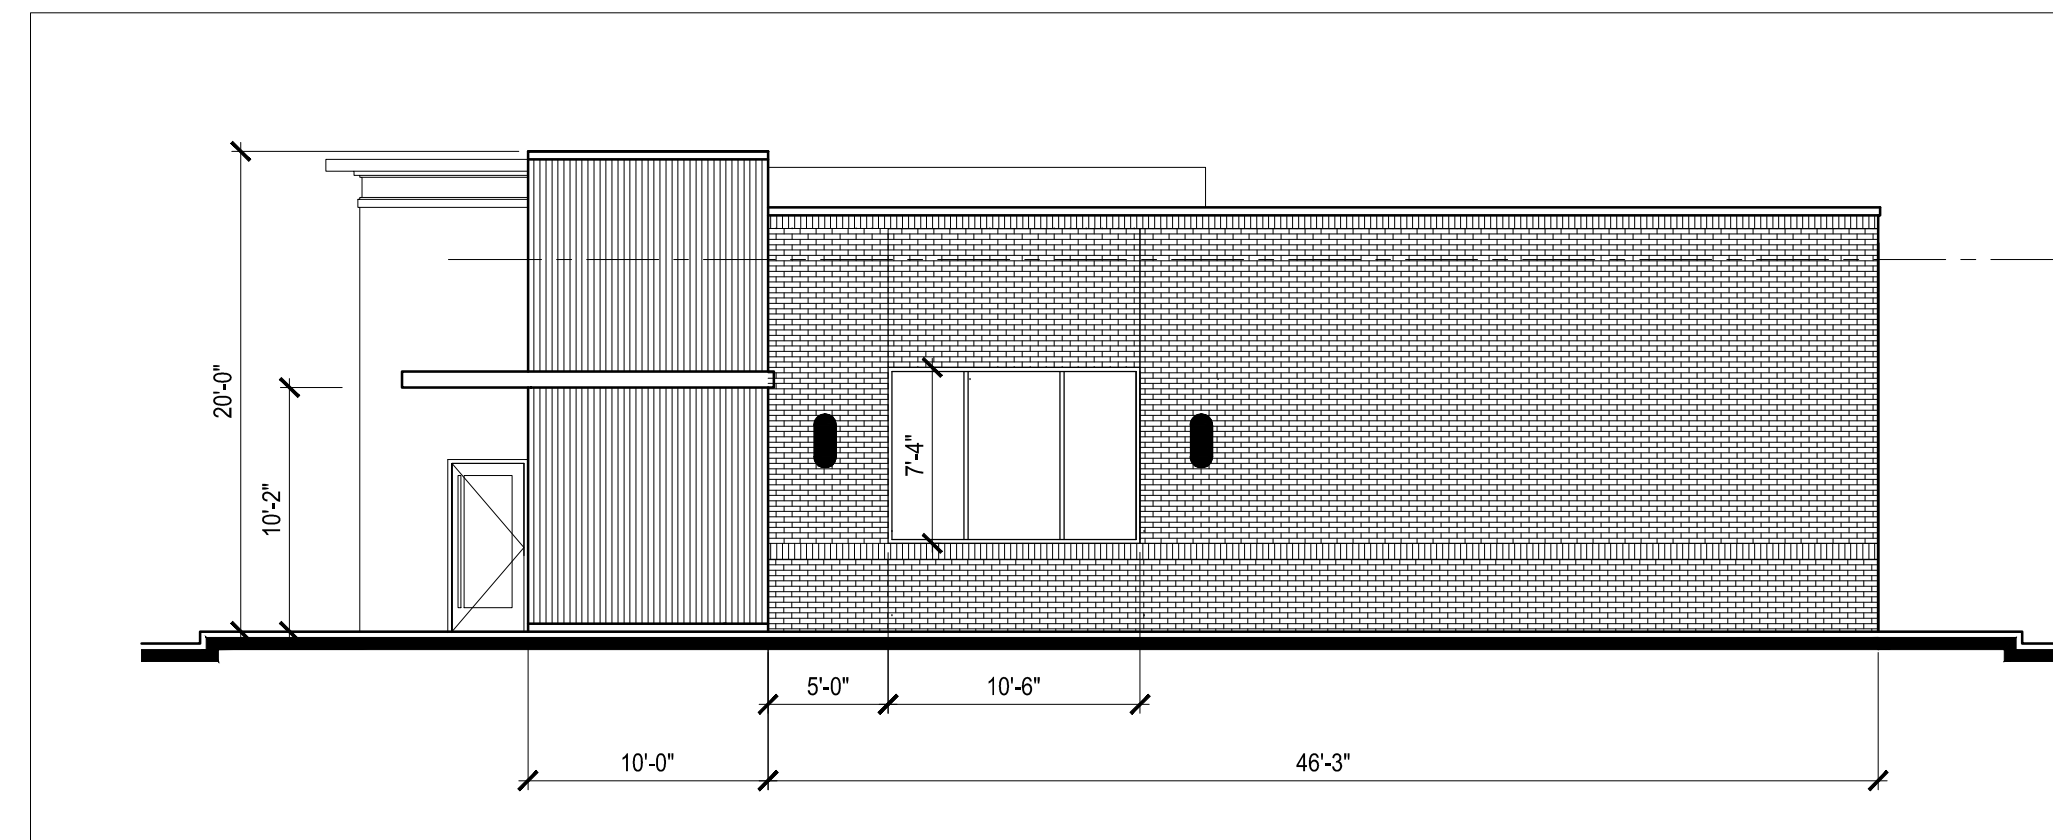

SOUTH ELEVATION RESTAURANT B
FACING RESTAURANT B DRIVE THRU LANE

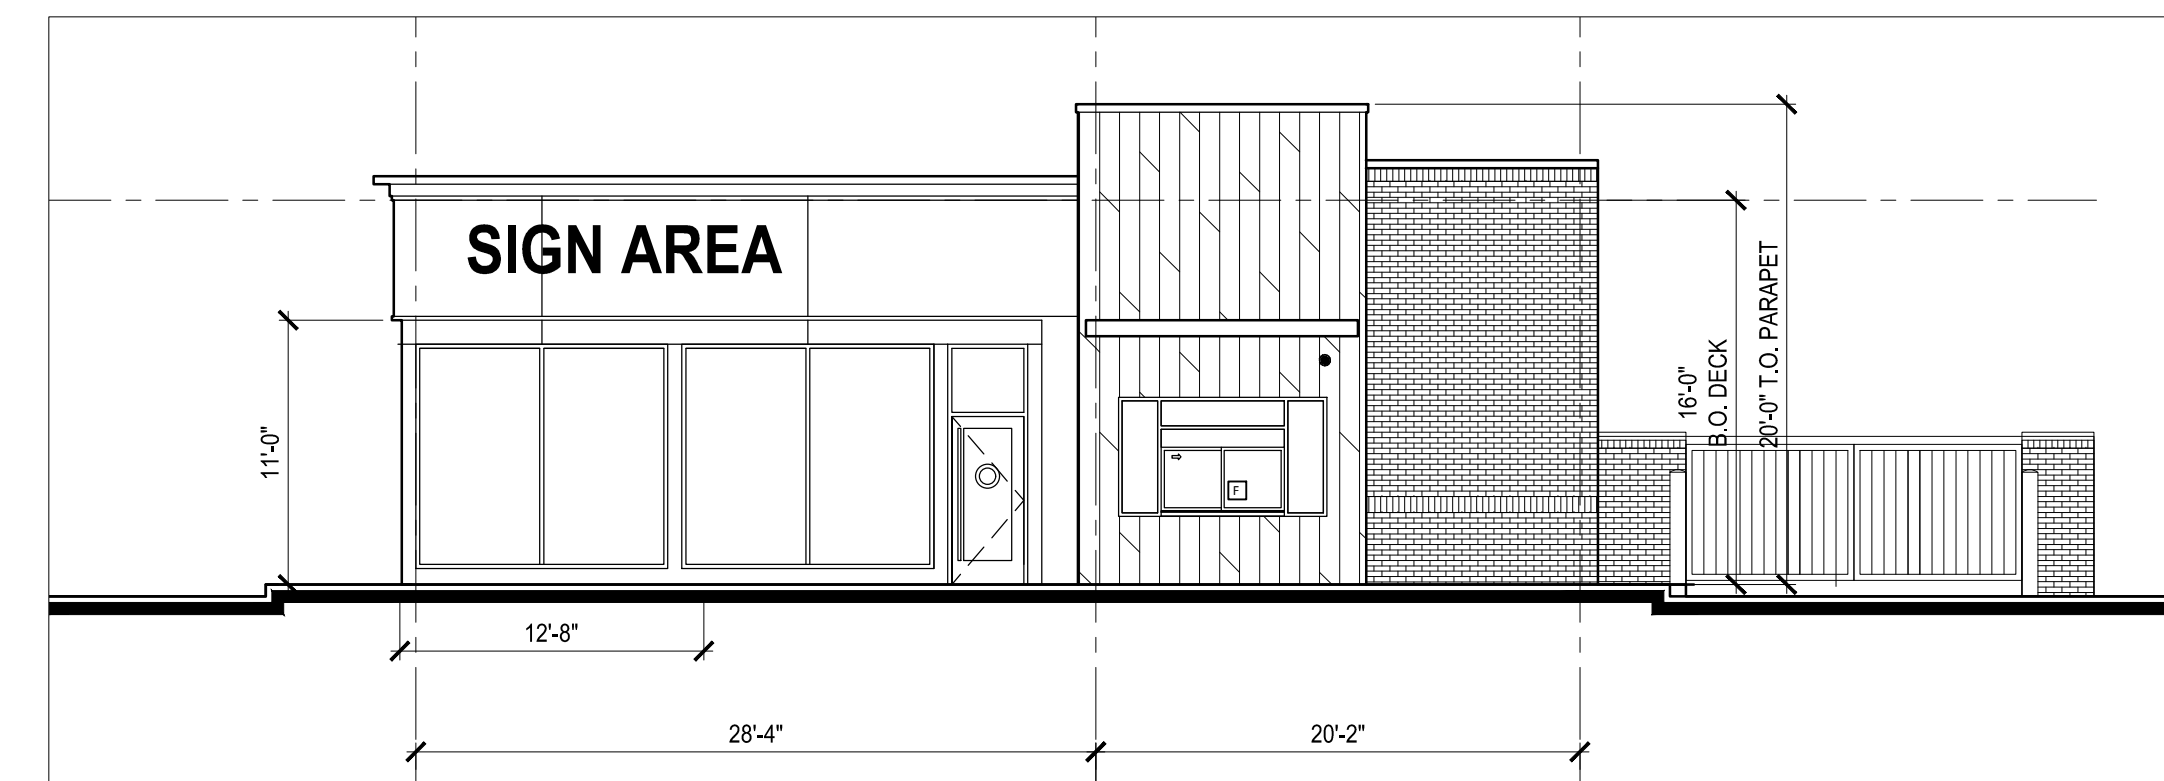

SOUTH ELEVATION RESTAURANT A
DRIVE THRU FACING EAST GENESSEE

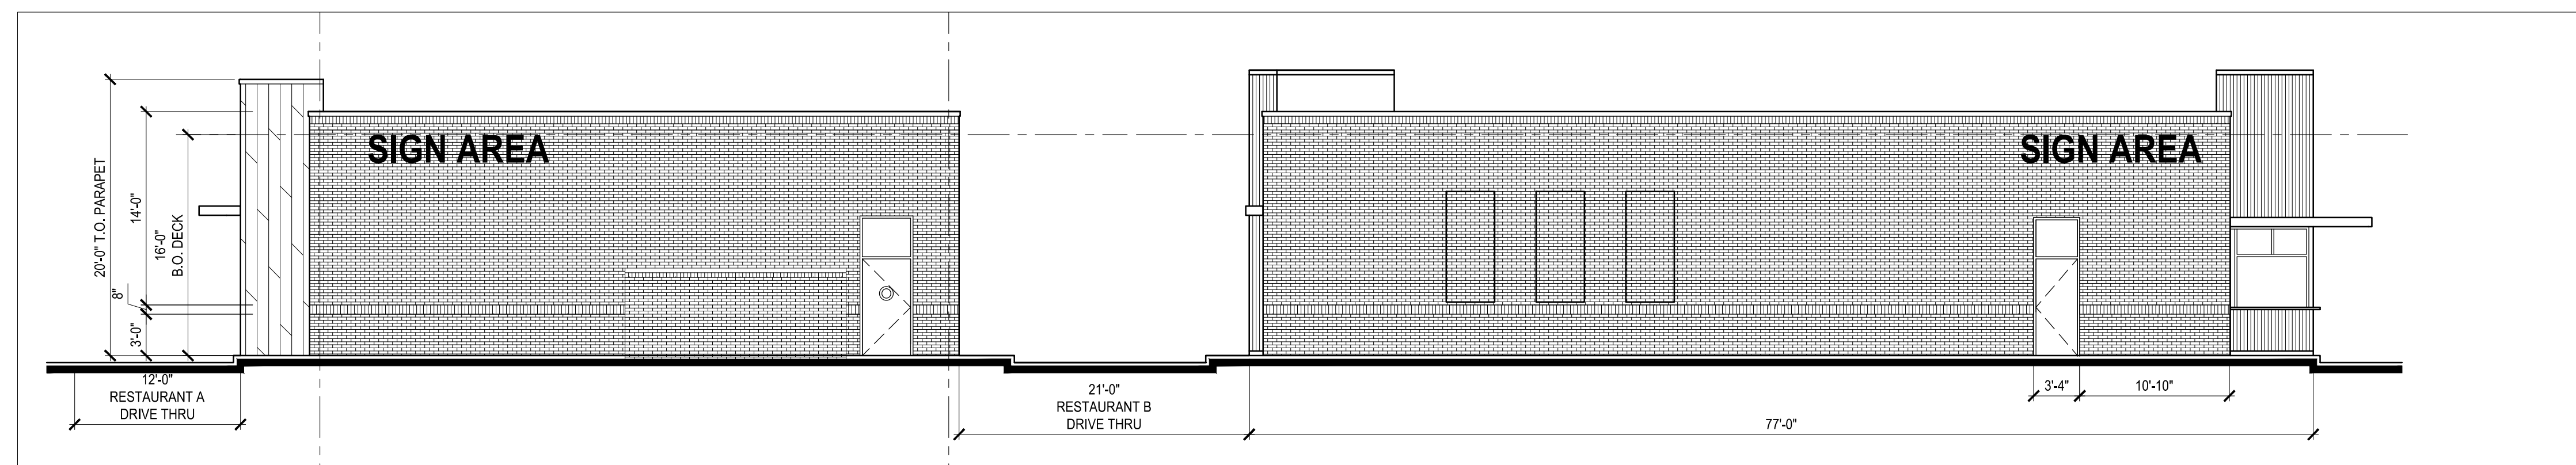

EAST (REAR) ELEVATION



COR
COMPANIES
540 TOWNE DRIVE
FAYETTEVILLE, NEW YORK 13066
TEL 315.663.2100 FAX 315.666.2109

NOT FOR
CONSTRUCTION

No.	Revision/Issue	Date

Tenant/Owner Logo

Project Name and Address
LOT 15
RETAIL - RESTAURANT
TOWNE CENTER AT
FAYETTEVILLE
MANLIUS, NY

Date
09.13.2021

Sheet
A-2
ELEVATION