




**COR**  
**COMPANIES**

540 TOWNE DRIVE  
FAYETTEVILLE, NEW YORK 13066  
TEL 315.663.2100 FAX 315.666.2109

NOT FOR  
CONSTRUCTION

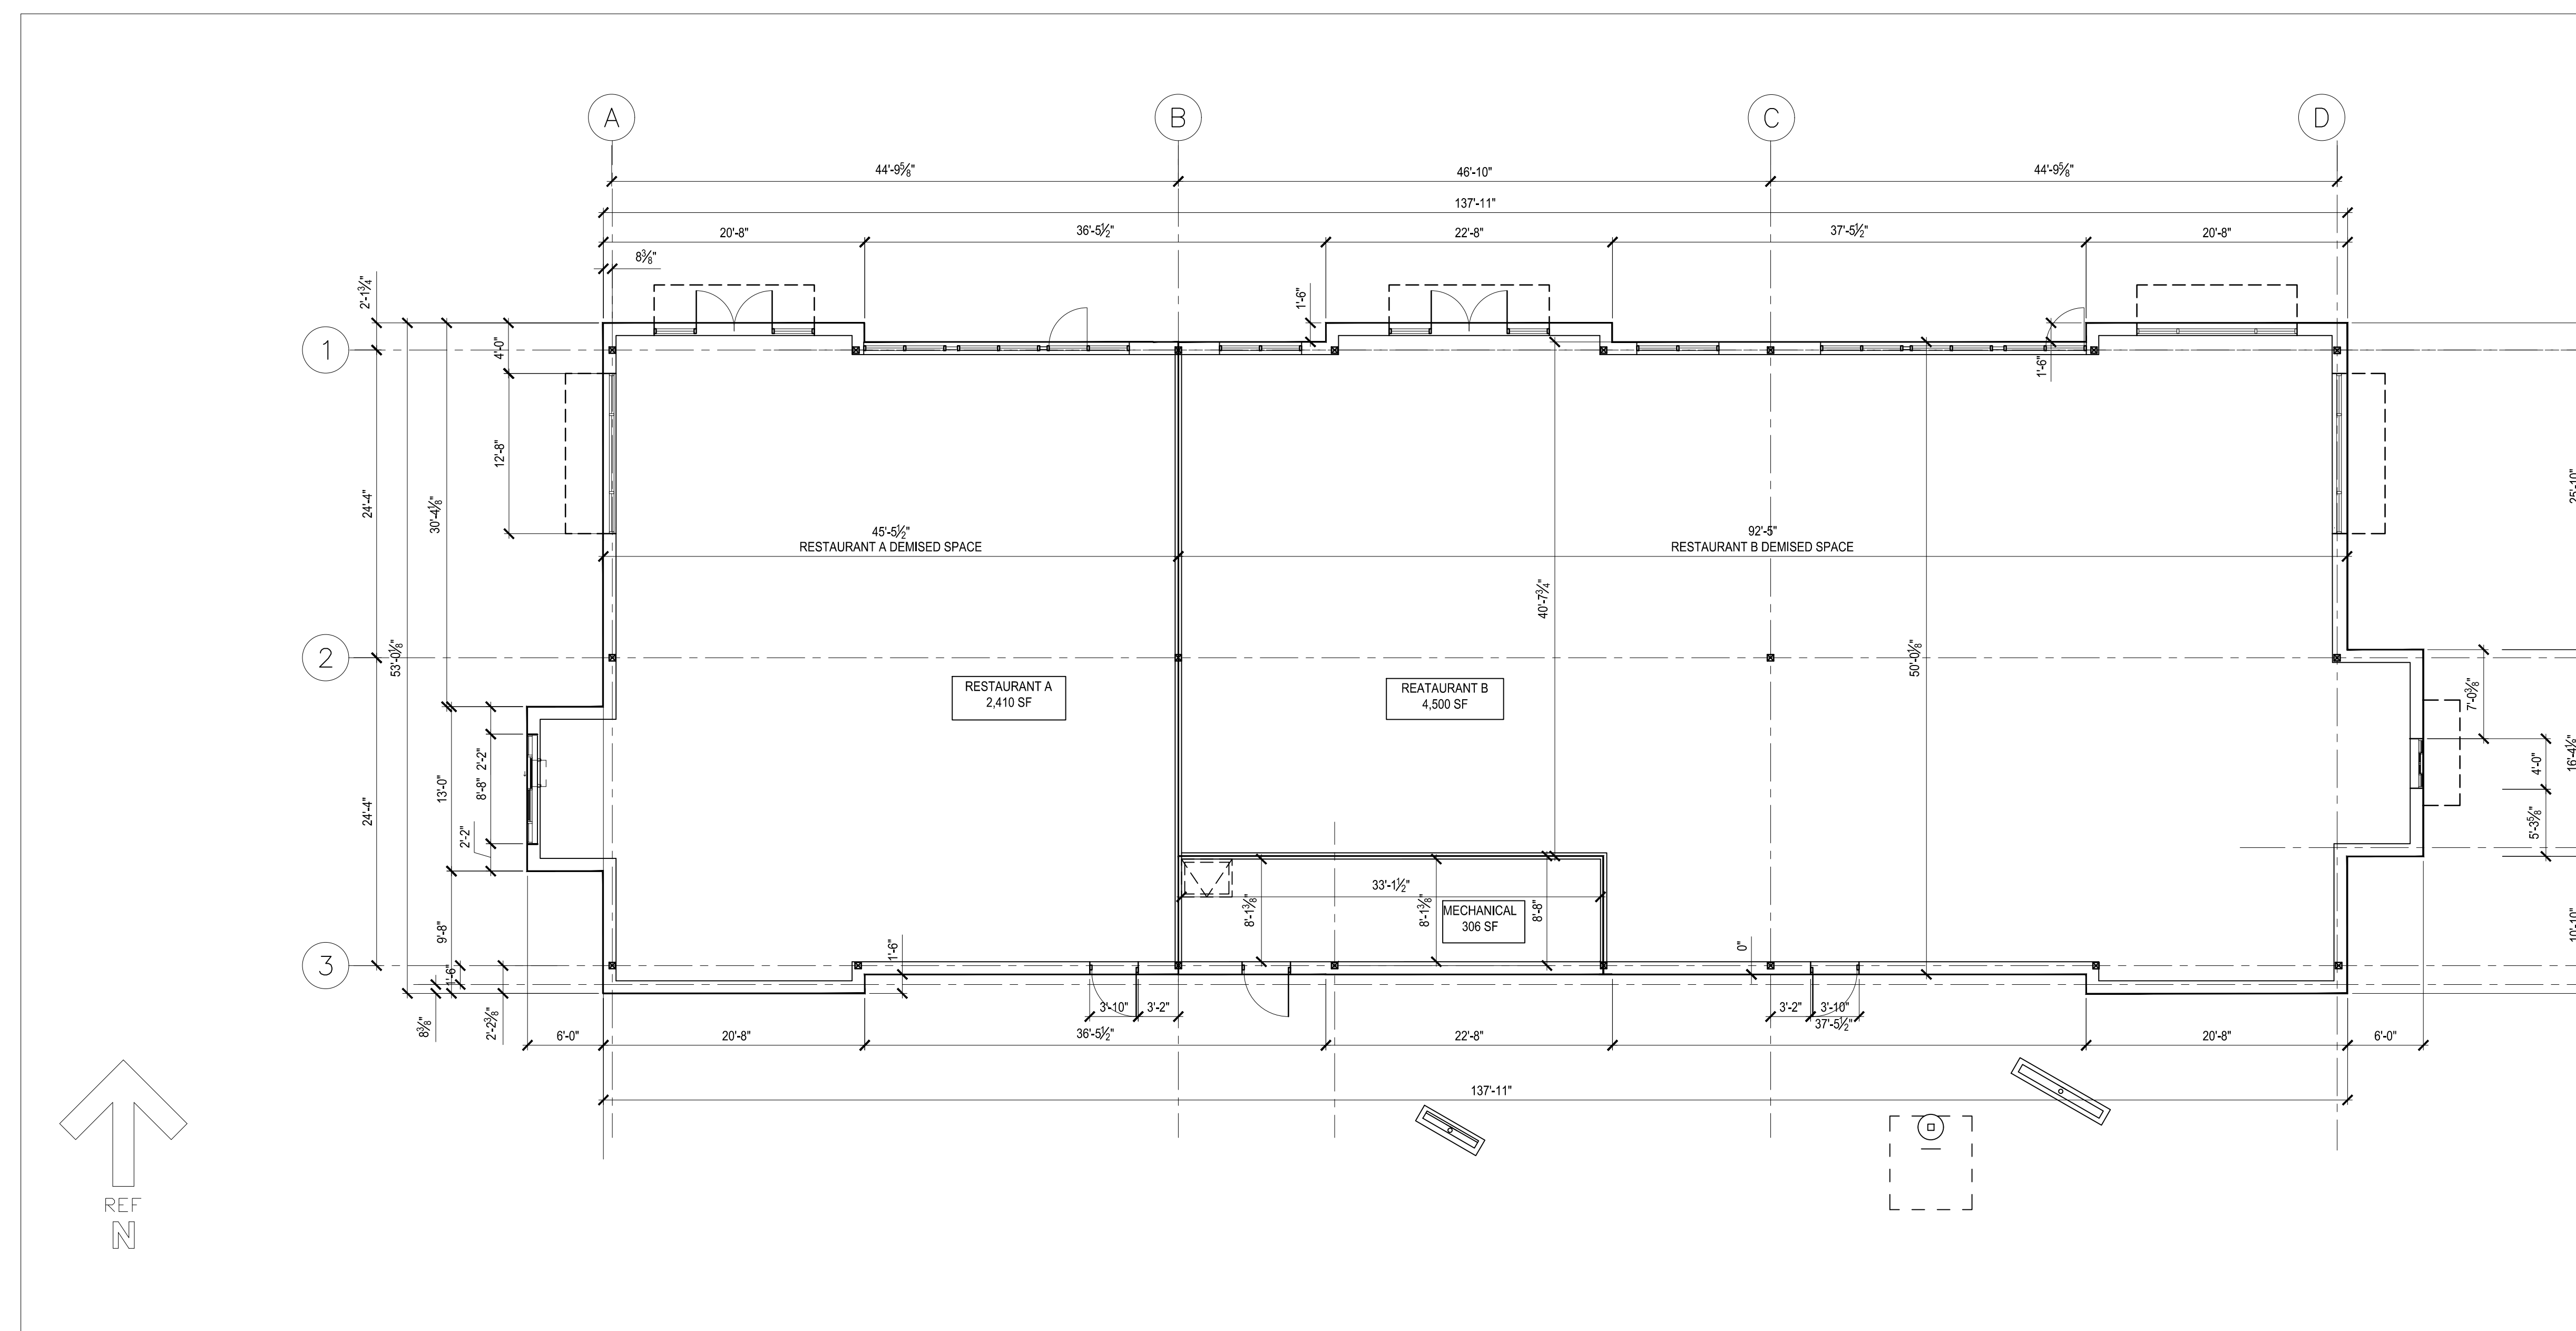

FLOOR PLAN

SCALE:  $\frac{1}{8}'' = 1'-0''$

No.	Revision/Issue	Date

Tenant/Owner Logo

Project Name and Address  
**LOT 15**  
**RETAIL - RESTAURANT**  
TOWNE CENTER AT  
FAYETTEVILLE  
MANLIUS, NY

Date  
06.29.2021

Sheet  
**A-1**  
PLAN